


**PLAN SHOWING**

**ORTHO PHOTO SURVEY  
OF  
CEMETERY SITE  
WITHIN  
PARCEL F,  
REG'D PLAN NO. 69R14184 &  
PARCEL C,  
REG'D PLAN NO. 87R12876  
NW1/4 SEC 33,  
TWP 19, RGE 21, W2 Mer &  
SW1/4 SEC 4, TWP 20, RGE 21 W2 Mer  
R.M. OF LUMSDEN NO. 189,  
SASKATCHEWAN**

**ACCESS SKETCH: (1:250,000)**

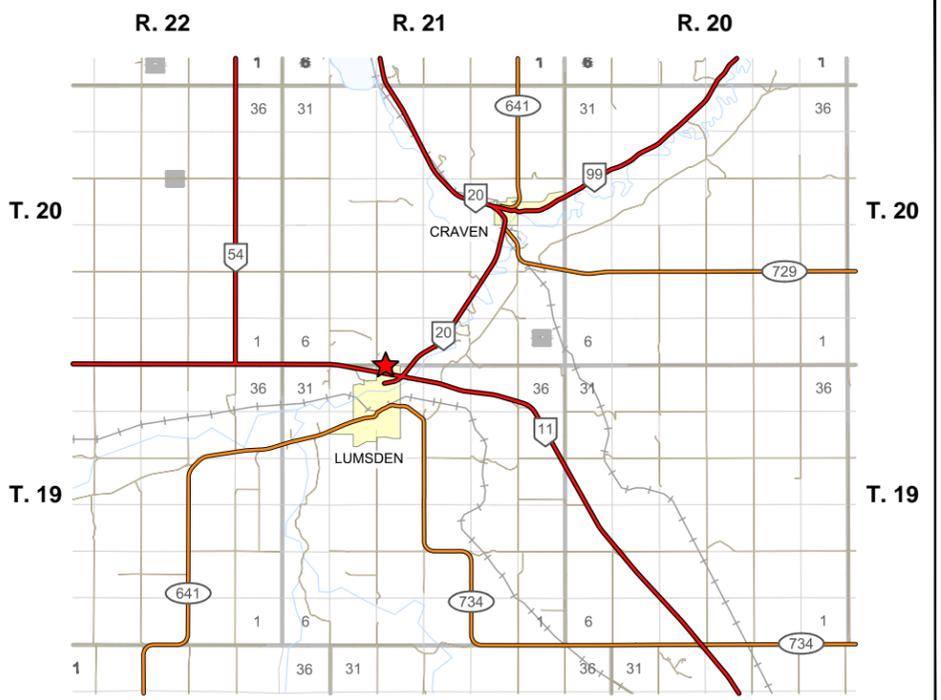

**SITE PLAN - SCALE 1:1000**



**NOTE**  
The burial plot sizes are copied from the legal cemetery plans and shifted to best fit the grave markers on sites where applicable.

**NOTE**  
-This survey was performed on May 10th, 2024



**MIDWEST SURVEYS INC.**  
405 MAXWELL CRESCENT  
REGINA, SK  
S4N 5X9  
TEL: 306-525-8706

S:\2024\RC-0126-24\CADD\RC-0126-24-J1-SKE-1\_REV0

| No.               | DATE        | REVISION / ISSUED | JOB No.       | PAGE 1 OF 13         |
|-------------------|-------------|-------------------|---------------|----------------------|
| 0                 | Aug 6, 2024 | Plan Issued       | RC-0126-24    | <b>0</b><br>REVISION |
| SURVEYED BY: CG   |             | CALC'D BY: GG     | DRAWN BY: DJS |                      |
| RC-0126-24-J1-SKE |             |                   |               |                      |

# SECTION A



**NOTE**  
-This survey was performed on May 10th, 2024



**MIDWEST SURVEYS INC.**  
405 MAXWELL CRESCENT  
REGINA, SK  
S4N 5X9  
TEL: 306-525-8706

S:\2024\RC-0126-24\CADD\RC-0126-24-J1-SKE-1\_REV0

| No.               | DATE        | REVISION / ISSUED | JOB No.       | PAGE 2 OF 13         |
|-------------------|-------------|-------------------|---------------|----------------------|
| 0                 | Aug 6, 2024 | Plan Issued       | RC-0126-24    | <b>0</b><br>REVISION |
| SURVEYED BY: CG   |             | CALC'D BY: GG     | DRAWN BY: DJS |                      |
| RC-0126-24-J1-SKE |             |                   |               |                      |

# SECTION A



**NOTE**  
-This survey was performed on May 10th, 2024



**MIDWEST SURVEYS INC.**

405 MAXWELL CRESCENT  
REGINA, SK  
S4N 5X9  
TEL: 306-525-8706

S:\2024\RC-0126-24\CADD\RC-0126-24-J1-SKE-1\_REV0

| No.               | DATE        | REVISION / ISSUED | JOB No.       | PAGE 3 OF 13         |
|-------------------|-------------|-------------------|---------------|----------------------|
| 0                 | Aug 6, 2024 | Plan Issued       | RC-0126-24    | <b>0</b><br>REVISION |
| SURVEYED BY: CG   |             | CALC'D BY: GG     | DRAWN BY: DJS |                      |
| RC-0126-24-J1-SKE |             |                   |               |                      |

# SECTION B



**NOTE**  
-This survey was performed on May 10th, 2024




**MIDWEST SURVEYS INC.**  
405 MAXWELL CRESCENT  
REGINA, SK  
S4N 5X9  
TEL: 306-525-8706

S:\2024\RC-0126-24\CADD\RC-0126-24-J1-SKE-1\_REV0

| No.               | DATE        | REVISION / ISSUED | JOB No.       | PAGE 4 OF 13         |
|-------------------|-------------|-------------------|---------------|----------------------|
| 0                 | Aug 6, 2024 | Plan Issued       | RC-0126-24    | <b>0</b><br>REVISION |
| SURVEYED BY: CG   |             | CALC'D BY: GG     | DRAWN BY: DJS |                      |
| RC-0126-24-J1-SKE |             |                   |               |                      |

# SECTION B

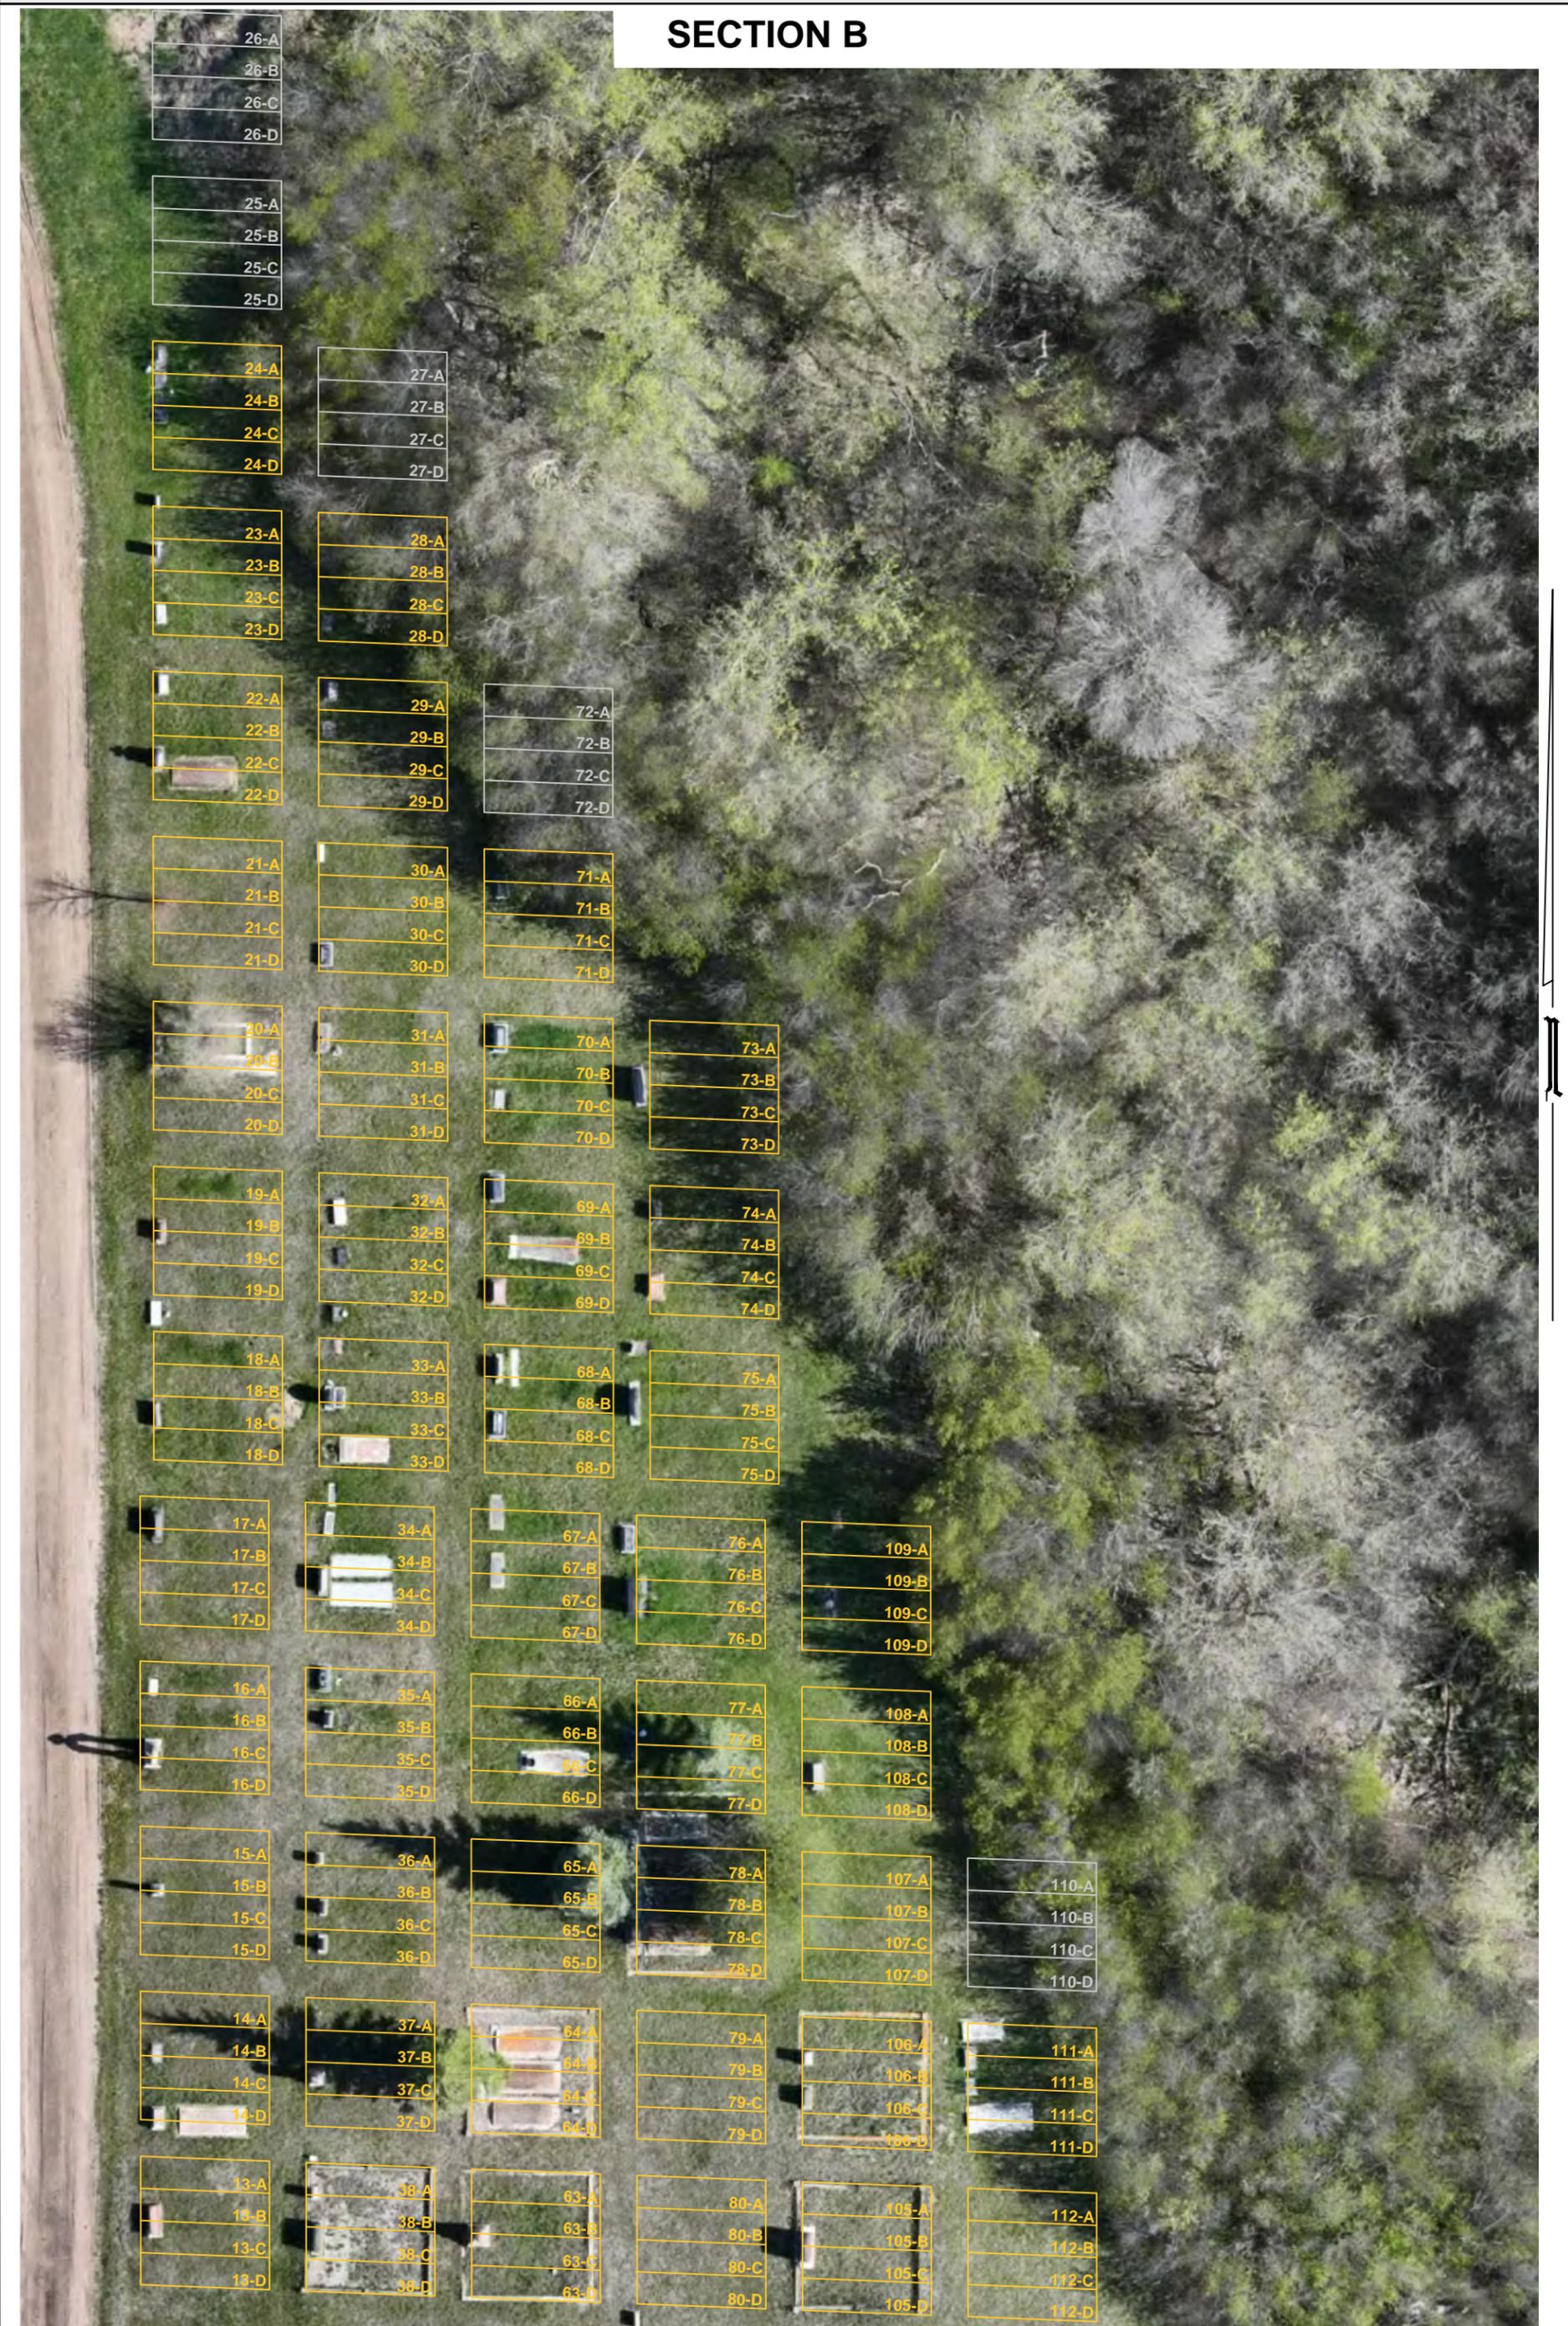

**NOTE**  
-This survey was performed on May 10th, 2024




**MIDWEST SURVEYS INC.**  
405 MAXWELL CRESCENT  
REGINA, SK  
S4N 5X9  
TEL: 306-525-8706

S:\2024\RC-0126-24\CADD\RC-0126-24-J1-SKE-1\_REV0

| No.             | DATE        | REVISION / ISSUED | JOB No.       | PAGE 5 OF 13         |
|-----------------|-------------|-------------------|---------------|----------------------|
| 0               | Aug 6, 2024 | Plan Issued       | RC-0126-24    | <b>0</b><br>REVISION |
| SURVEYED BY: CG |             | CALC'D BY: GG     | DRAWN BY: DJS | RC-0126-24-J1-SKE    |

# SECTION C

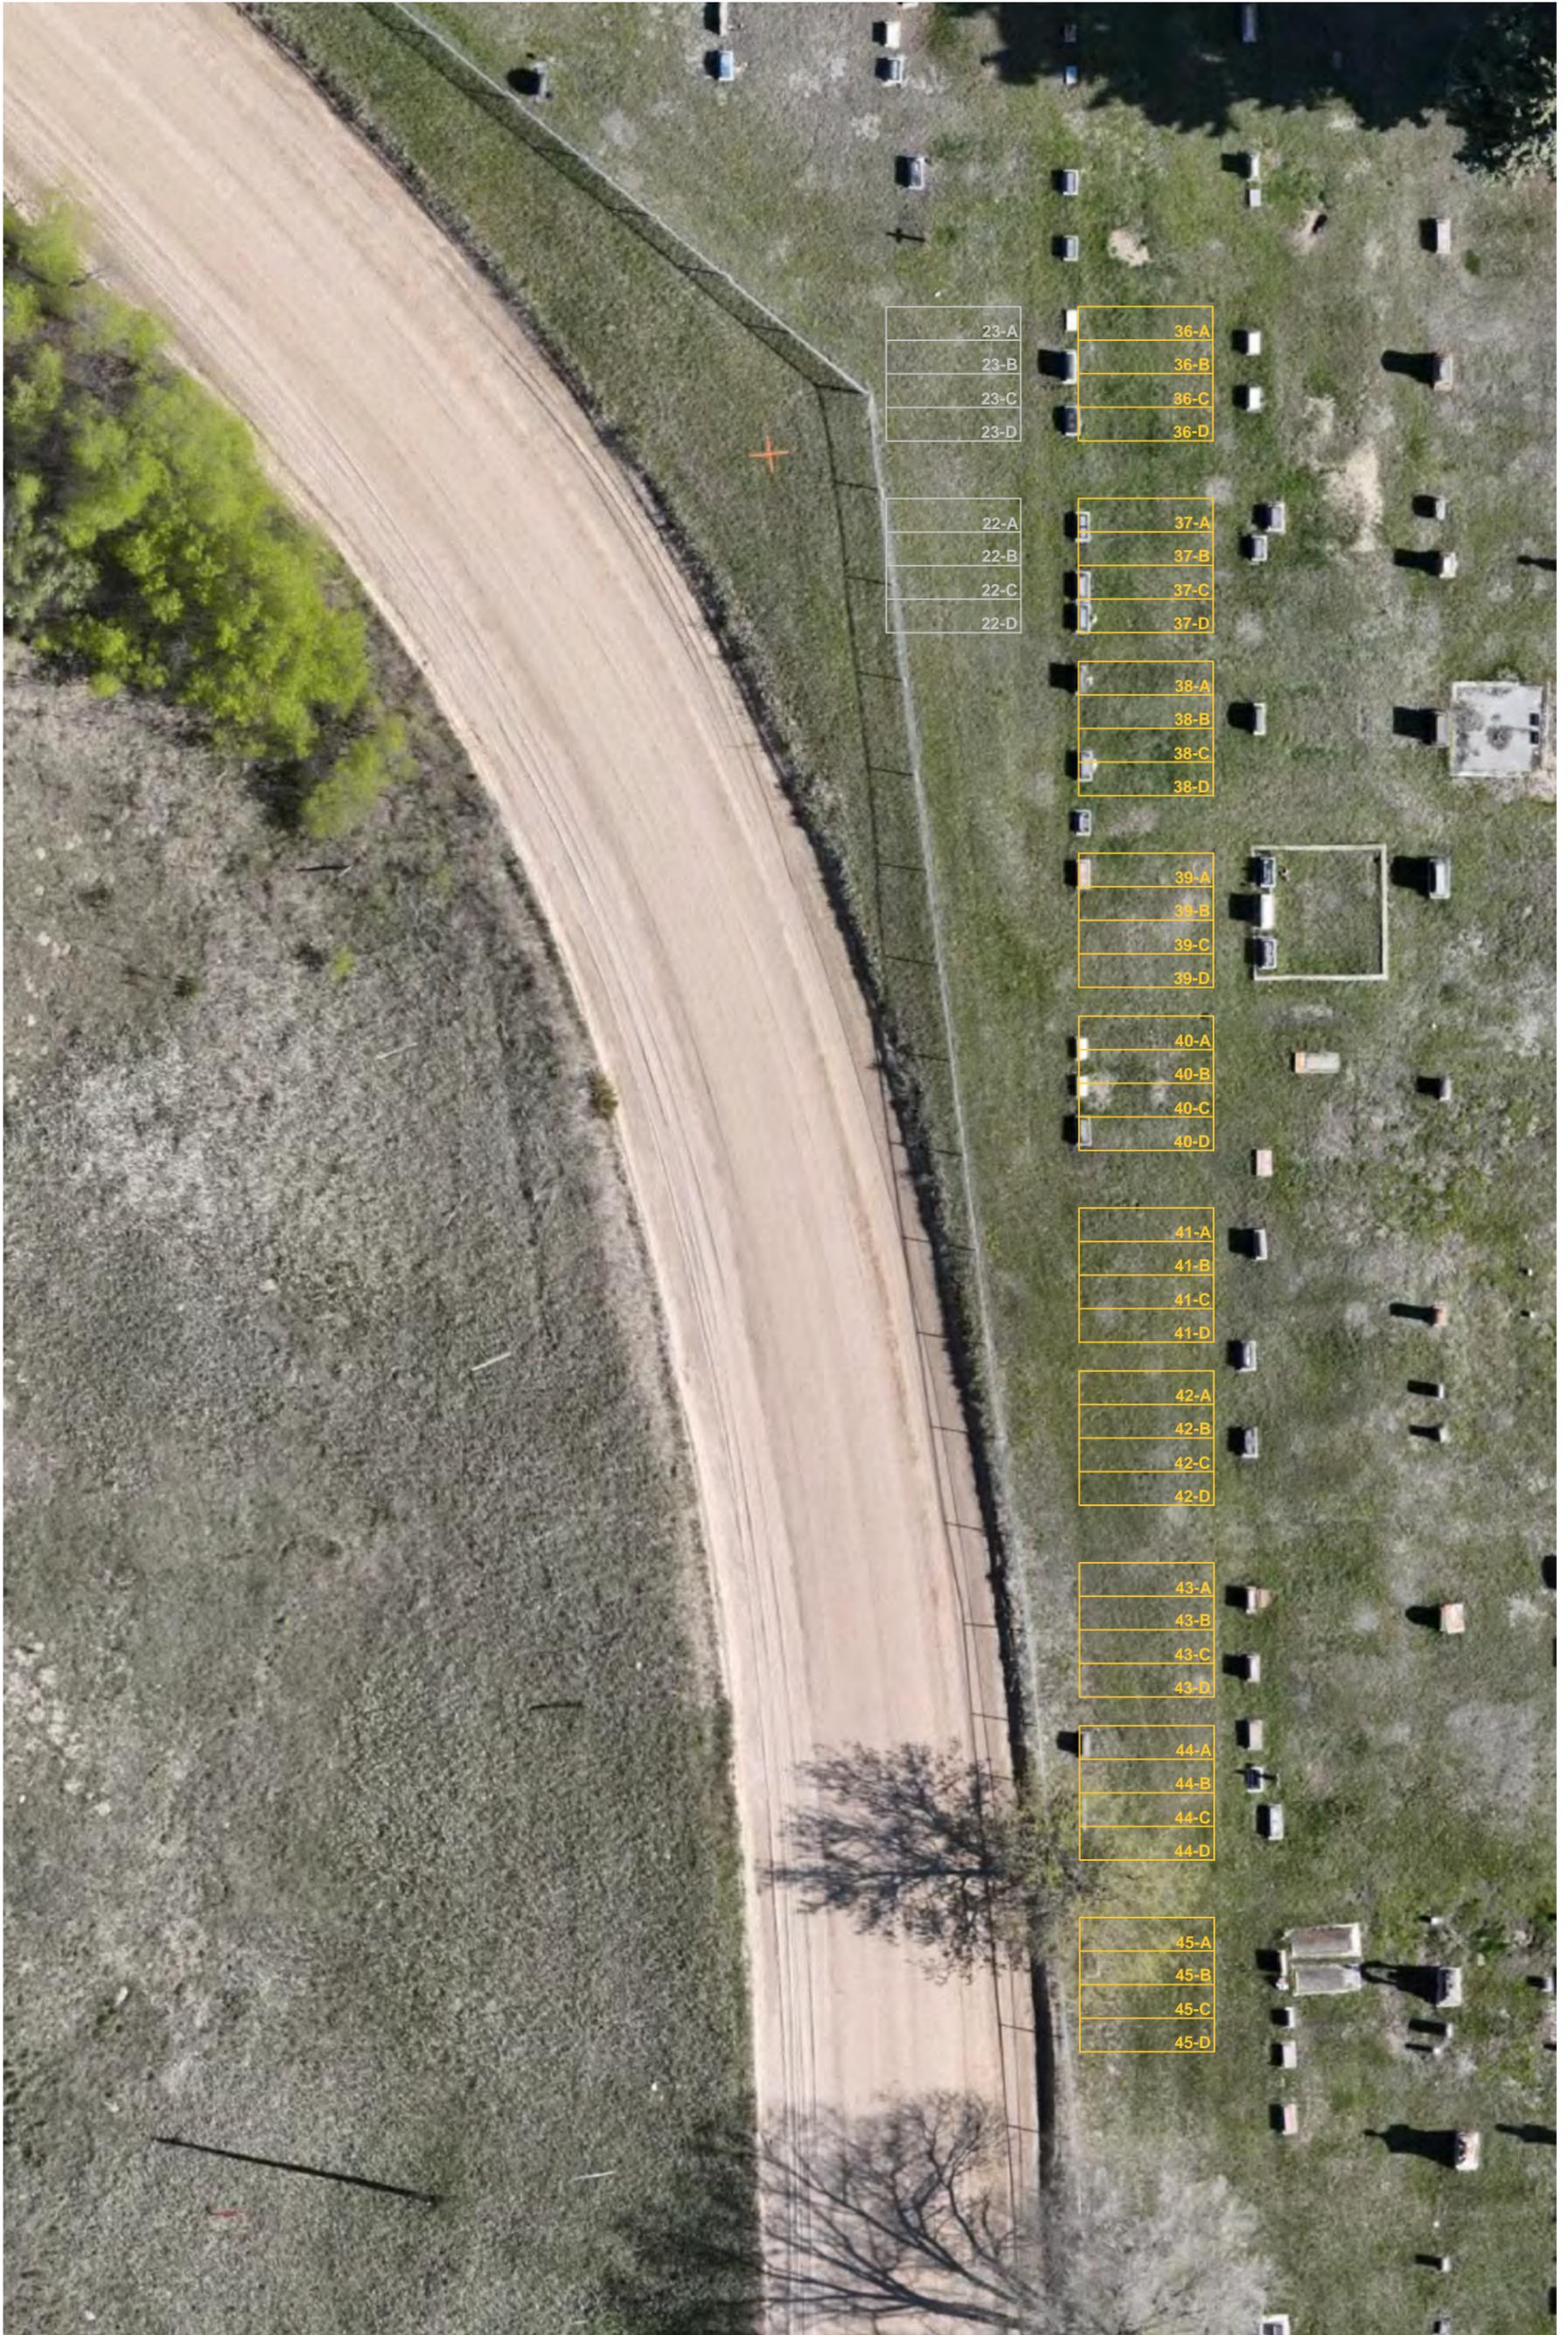

**NOTE**  
-This survey was performed on May 10th, 2024




**MIDWEST SURVEYS INC.**

405 MAXWELL CRESCENT  
REGINA, SK  
S4N 5X9  
TEL: 306-525-8706

S:\2024\RC-0126-24\CADD\RC-0126-24-J1-SKE-1\_REV0

| No.             | DATE        | REVISION / ISSUED | JOB No.       | PAGE 6 OF 13         |
|-----------------|-------------|-------------------|---------------|----------------------|
| 0               | Aug 6, 2024 | Plan Issued       | RC-0126-24    | <b>0</b><br>REVISION |
| SURVEYED BY: CG |             | CALC'D BY: GG     | DRAWN BY: DJS |                      |
|                 |             | RC-0126-24-J1-SKE |               |                      |

# SECTION C

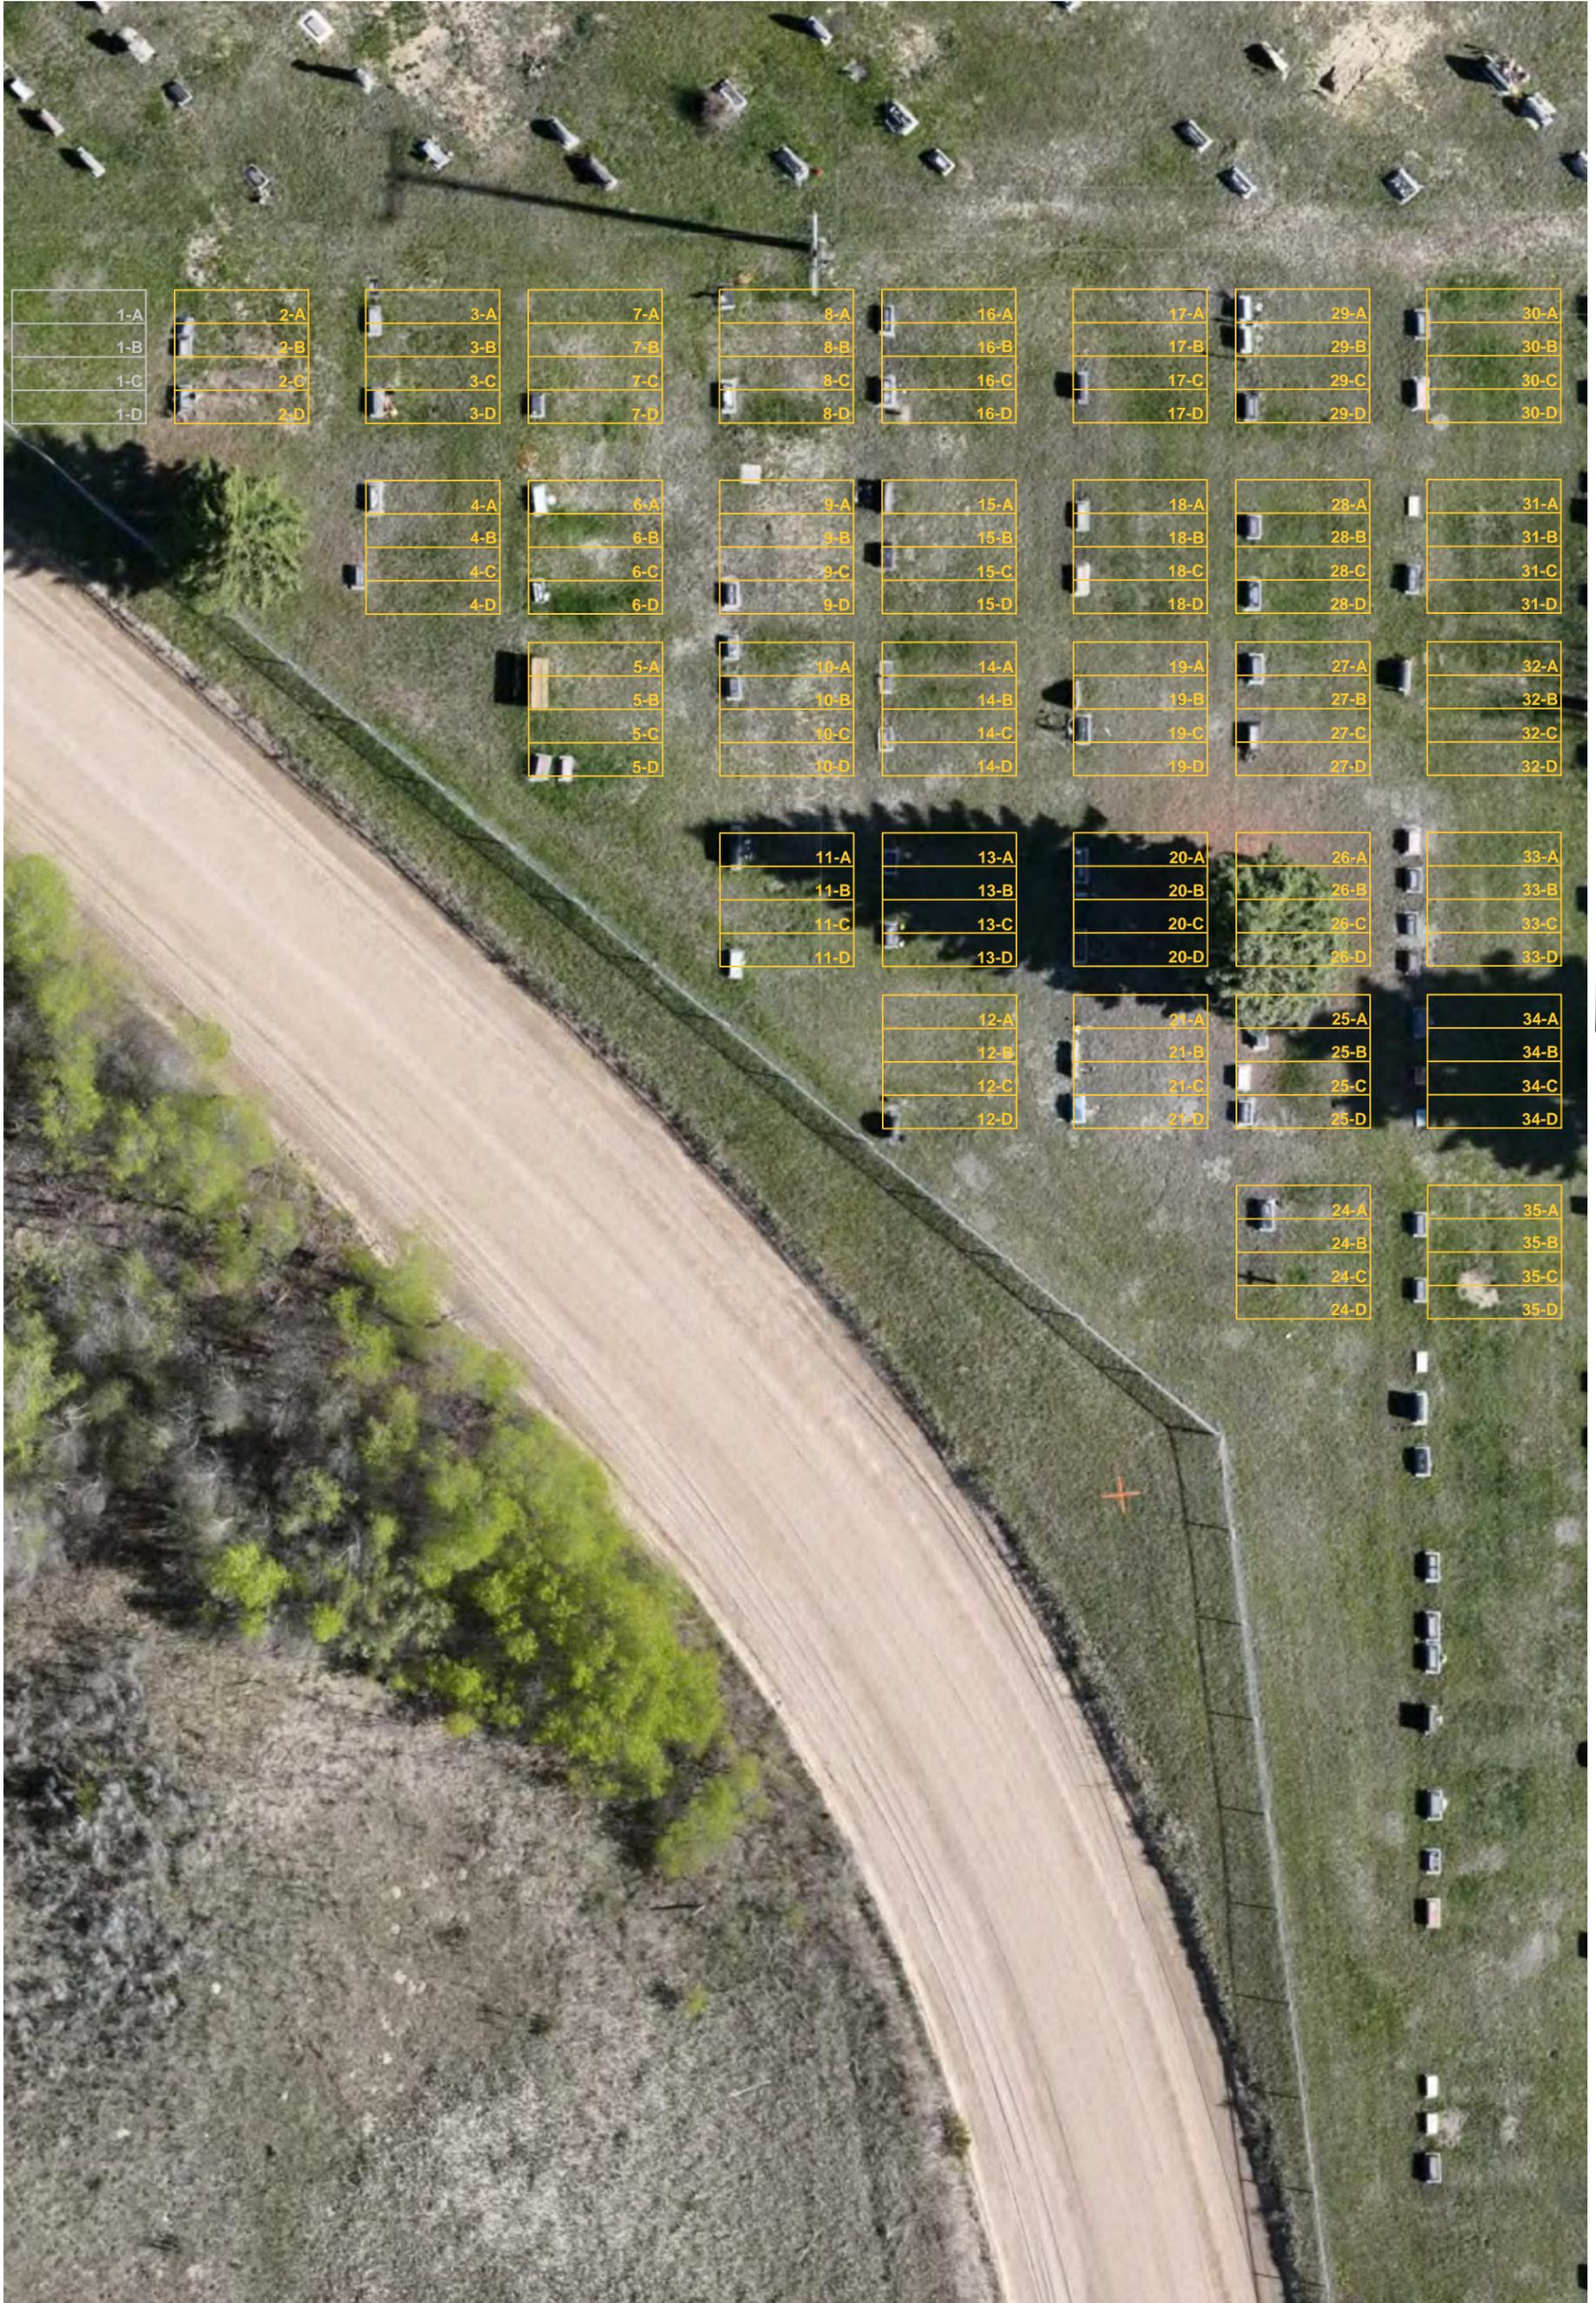

**NOTE**  
-This survey was performed on May 10th, 2024



**MIDWEST SURVEYS INC.**  
405 MAXWELL CRESCENT  
REGINA, SK  
S4N 5X9  
TEL: 306-525-8706

S:\2024\RC-0126-24\CADD\RC-0126-24-J1-SKE-1\_REV0

| No.               | DATE        | REVISION / ISSUED | JOB No.       | PAGE 7 OF 13         |
|-------------------|-------------|-------------------|---------------|----------------------|
| 0                 | Aug 6, 2024 | Plan Issued       | RC-0126-24    | <b>0</b><br>REVISION |
| SURVEYED BY: CG   |             | CALC'D BY: GG     | DRAWN BY: DJS |                      |
| RC-0126-24-J1-SKE |             |                   |               |                      |

# SECTION D



## NOTE

-This survey was performed on May 10th, 2024



MIDWEST SURVEYS INC.

# SECTION E



## NOTE

-This survey was performed on May 10th, 2024



MIDWEST SURVEYS INC.

# SECTION E



## NOTE

-This survey was performed on May 10th, 2024



MIDWEST SURVEYS INC.

# SECTION F



## NOTE

-This survey was performed on May 10th, 2024



MIDWEST SURVEYS INC.

# SECTION F



## NOTE

-This survey was performed on May 10th, 2024



MIDWEST SURVEYS INC.

# SECTION G



## NOTE

-This survey was performed on May 10th, 2024



MIDWEST SURVEYS INC.